
 


Based upon the Ordnance Survey
Map No. 01/2522
with the Local Authority Planning Map
Date of Survey: 1997

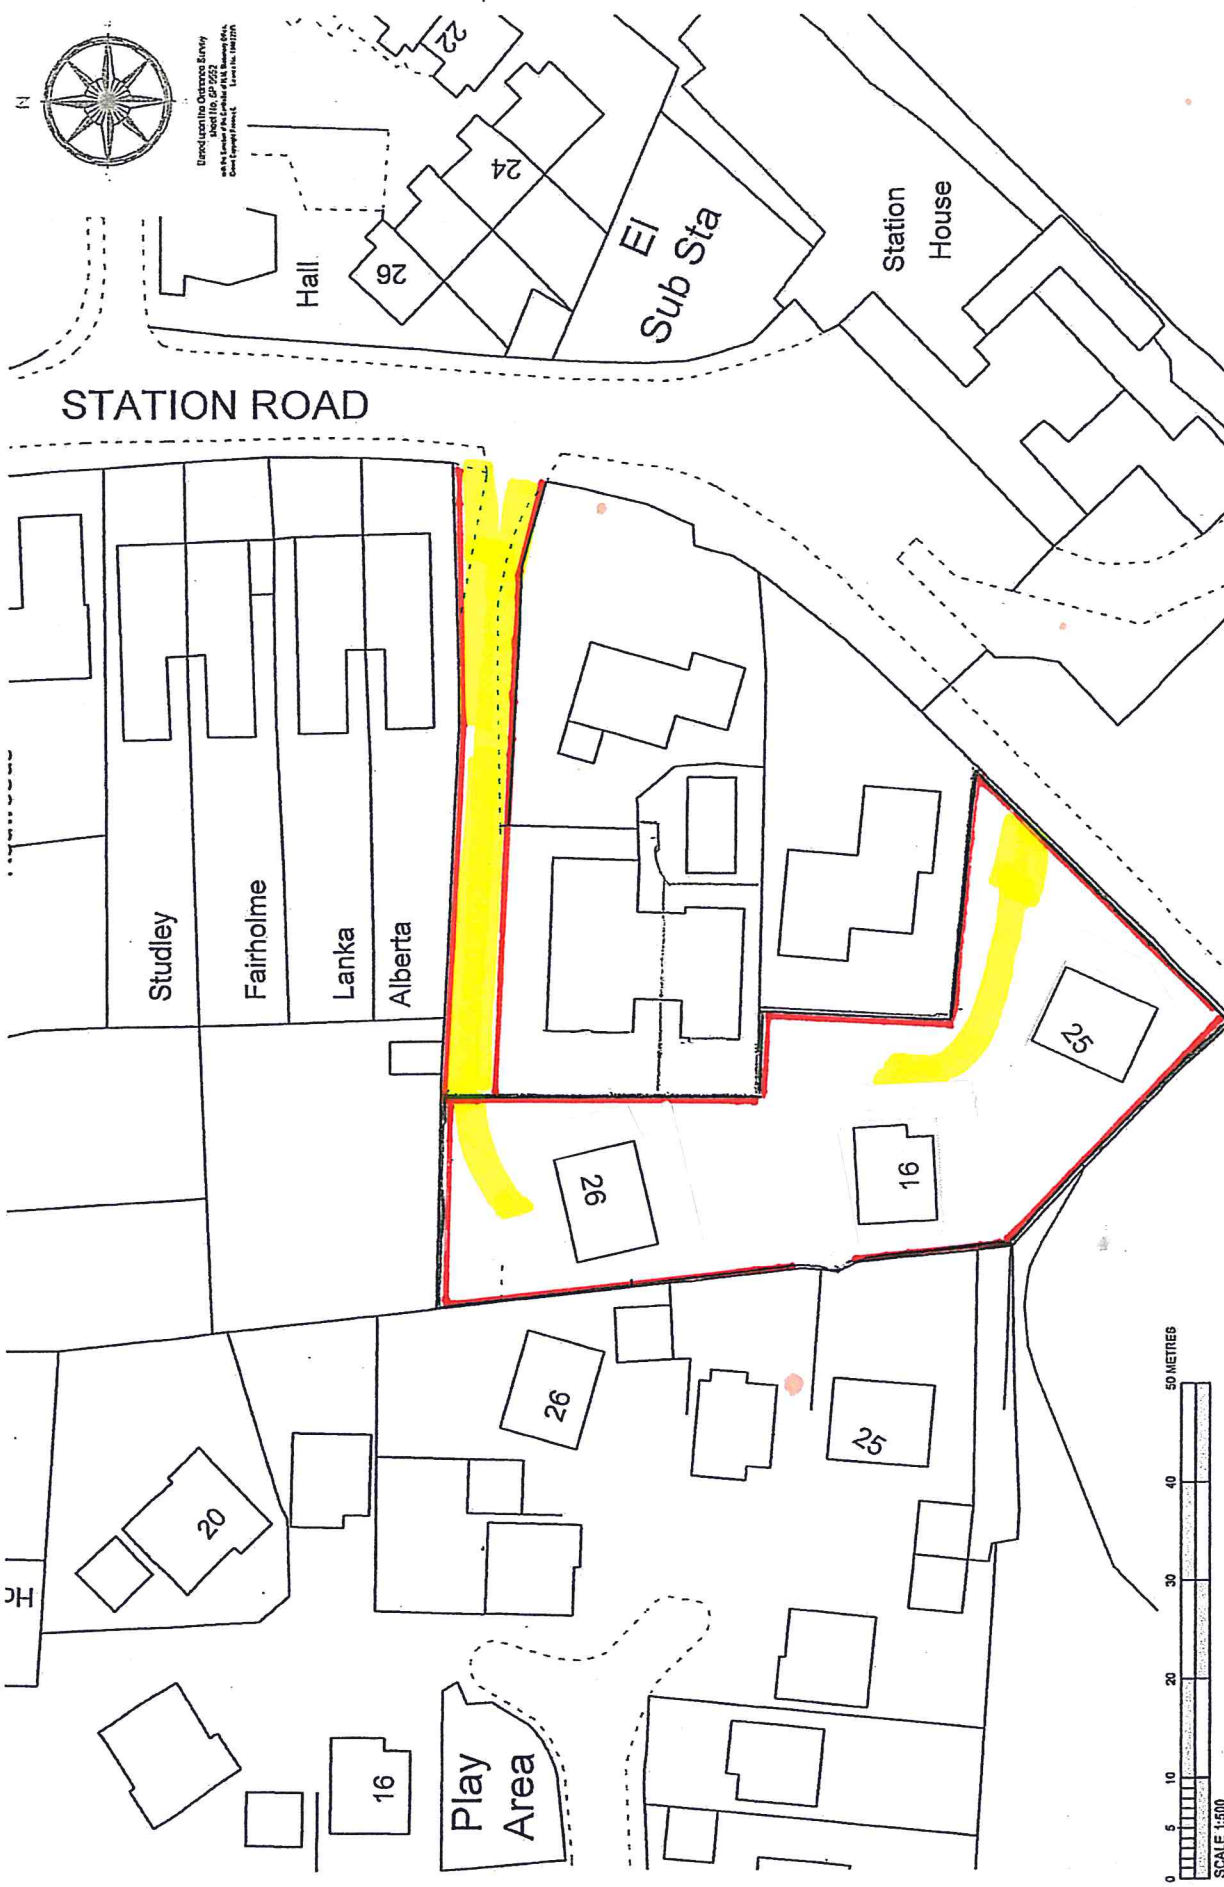

A3 | SITE PLAN

Revisions : -

Drawn : SJB
Checked : DJS
Date : JUNE 2016

Project : WARREN NURSERY
STATION ROAD
TURVEY

DRAWING | A | 53903 | 2

robinson + hall

Land & Property Professionals
Bedford Buckingham
Ipswich Colchester
robinsonandhall.co.uk